



Land South of Stockton Lane, York (ST7)

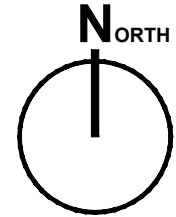

**Taylor
Wimpey**

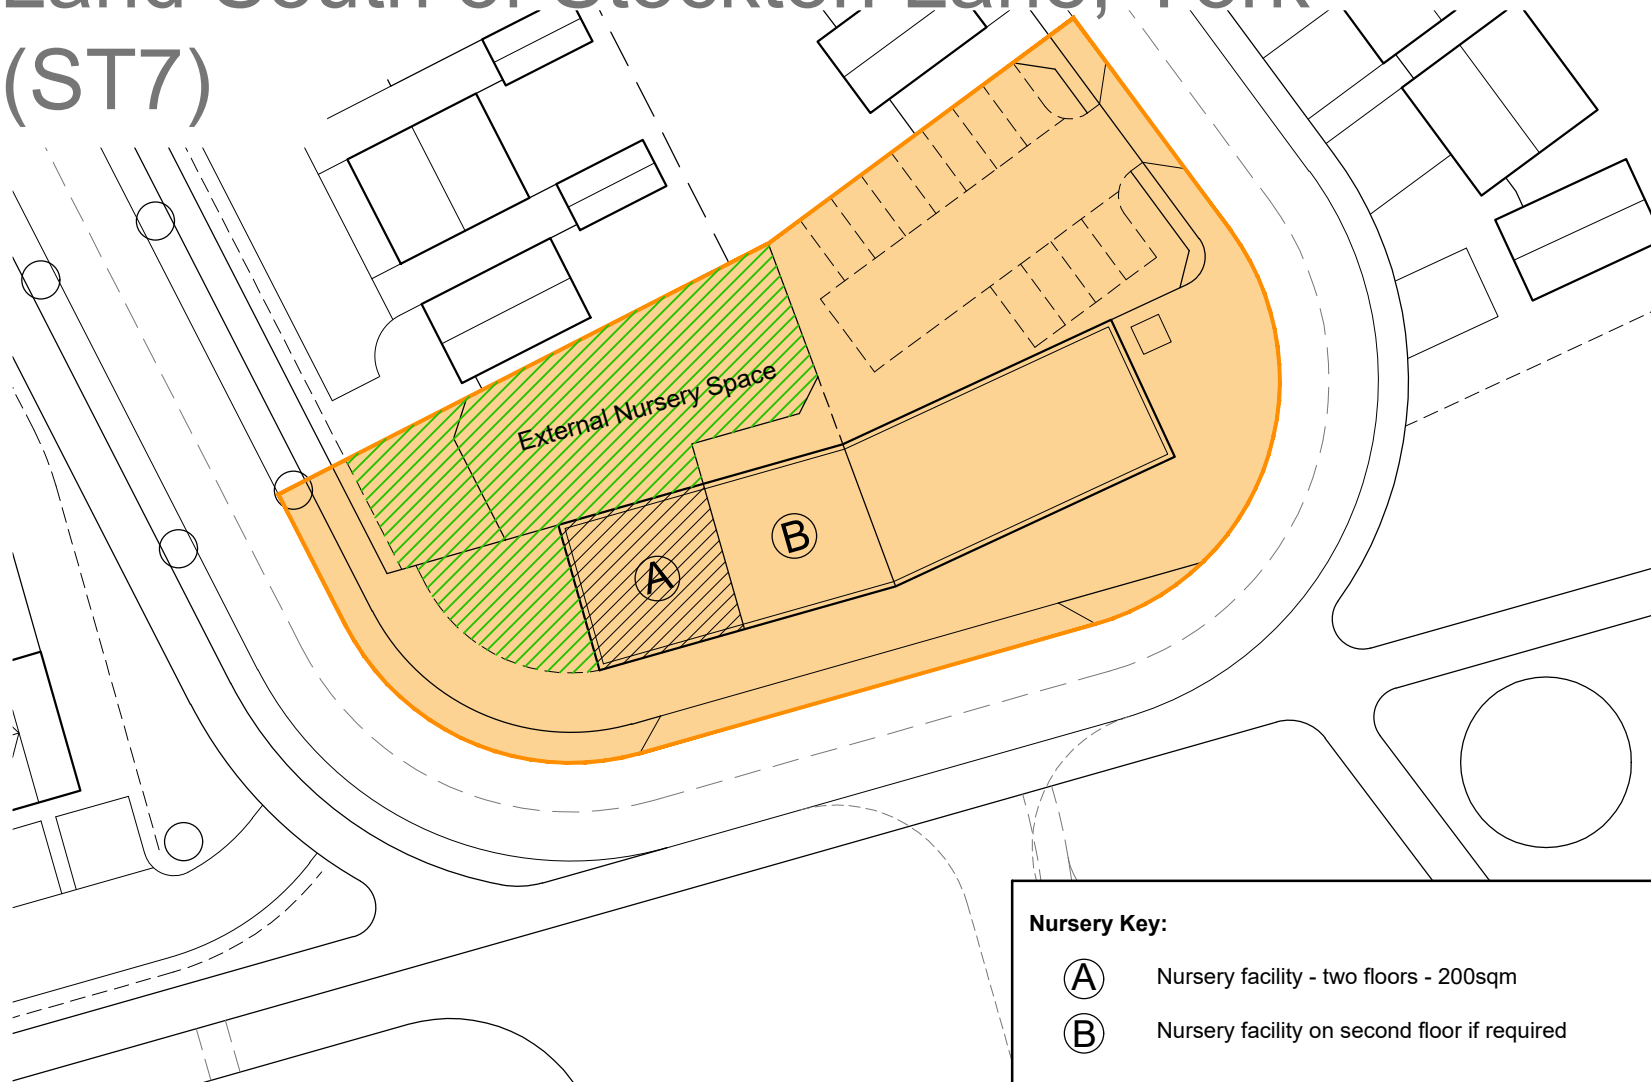

Rev	By	Note	Date

Status	Planning
	Sketch Planning Tender Construction As Built

Nursery Key:

- Ⓐ Nursery facility - two floors - 200sqm
- Ⓑ Nursery facility on second floor if required
-  Internal space for nursery facility
-  External space for nursery facility (385sqm)

Illustrative Site Plan for Non-Residential Uses

PRA Architecture

55 The Tannery · Lawrence Street · York · YO10 3WH T:01904 653772
E:mail@pra-architecture.com W: www.pra-architecture.com

PROJECT Land South of Stockton Lane (ST7)
TITLE Illustrative Site Plan for Non-Residential Uses
CLIENT Taylor Wimpey
DATE 13.01.26 SCALE 1:500@A4
DRAWING 1307.17 REVISION -
DRAWN SH CHECKED SH

Do not scale from this drawing except for planning purposes. This drawing and any designs thereon are the copyright of PRA Architecture Ltd.