


Notes

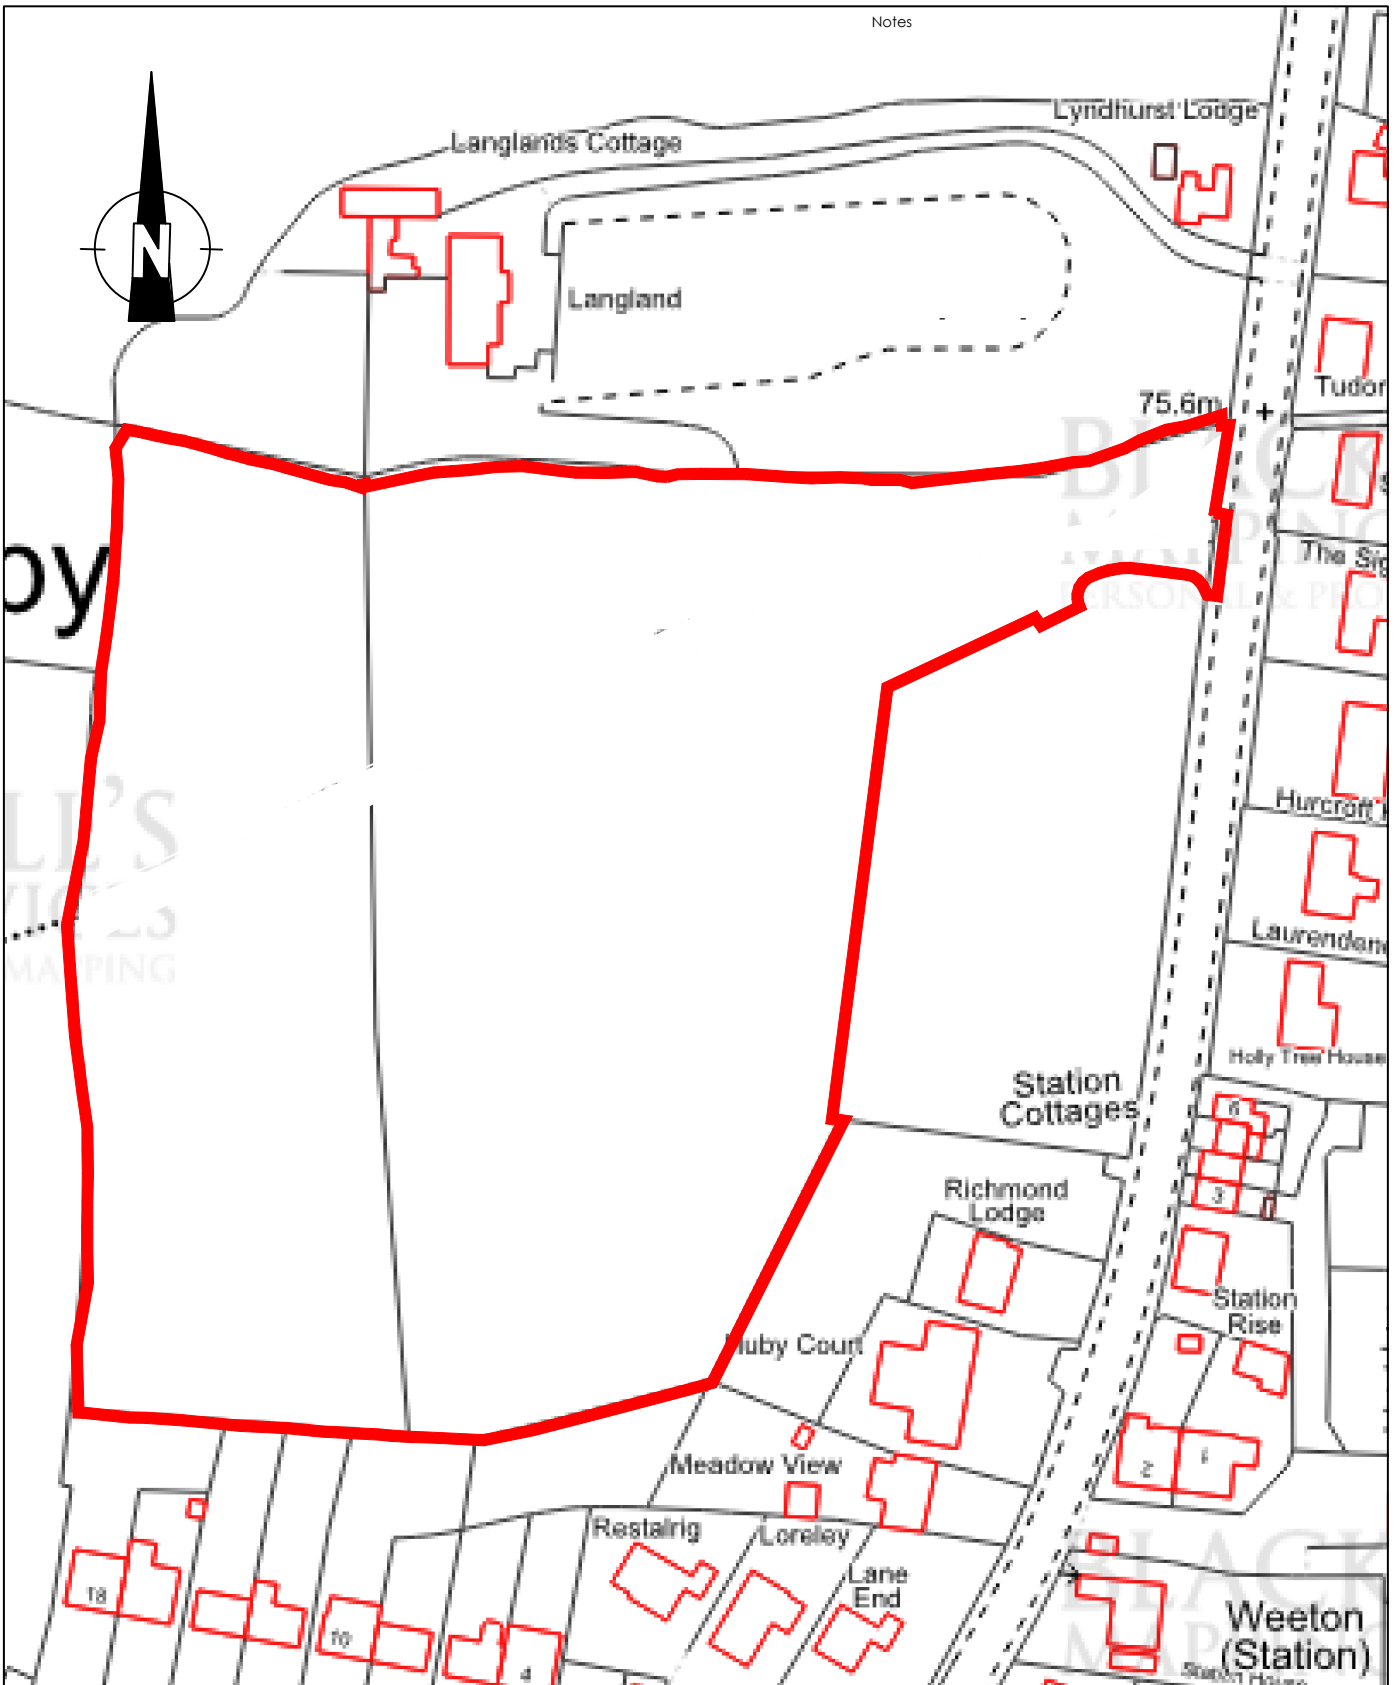

Project
Land of the A658,
Hubby

Title

Location Plan

Scale	Date	Job No	Dwg No	Rev
1:1250	Oct'25	2025.035	012	