
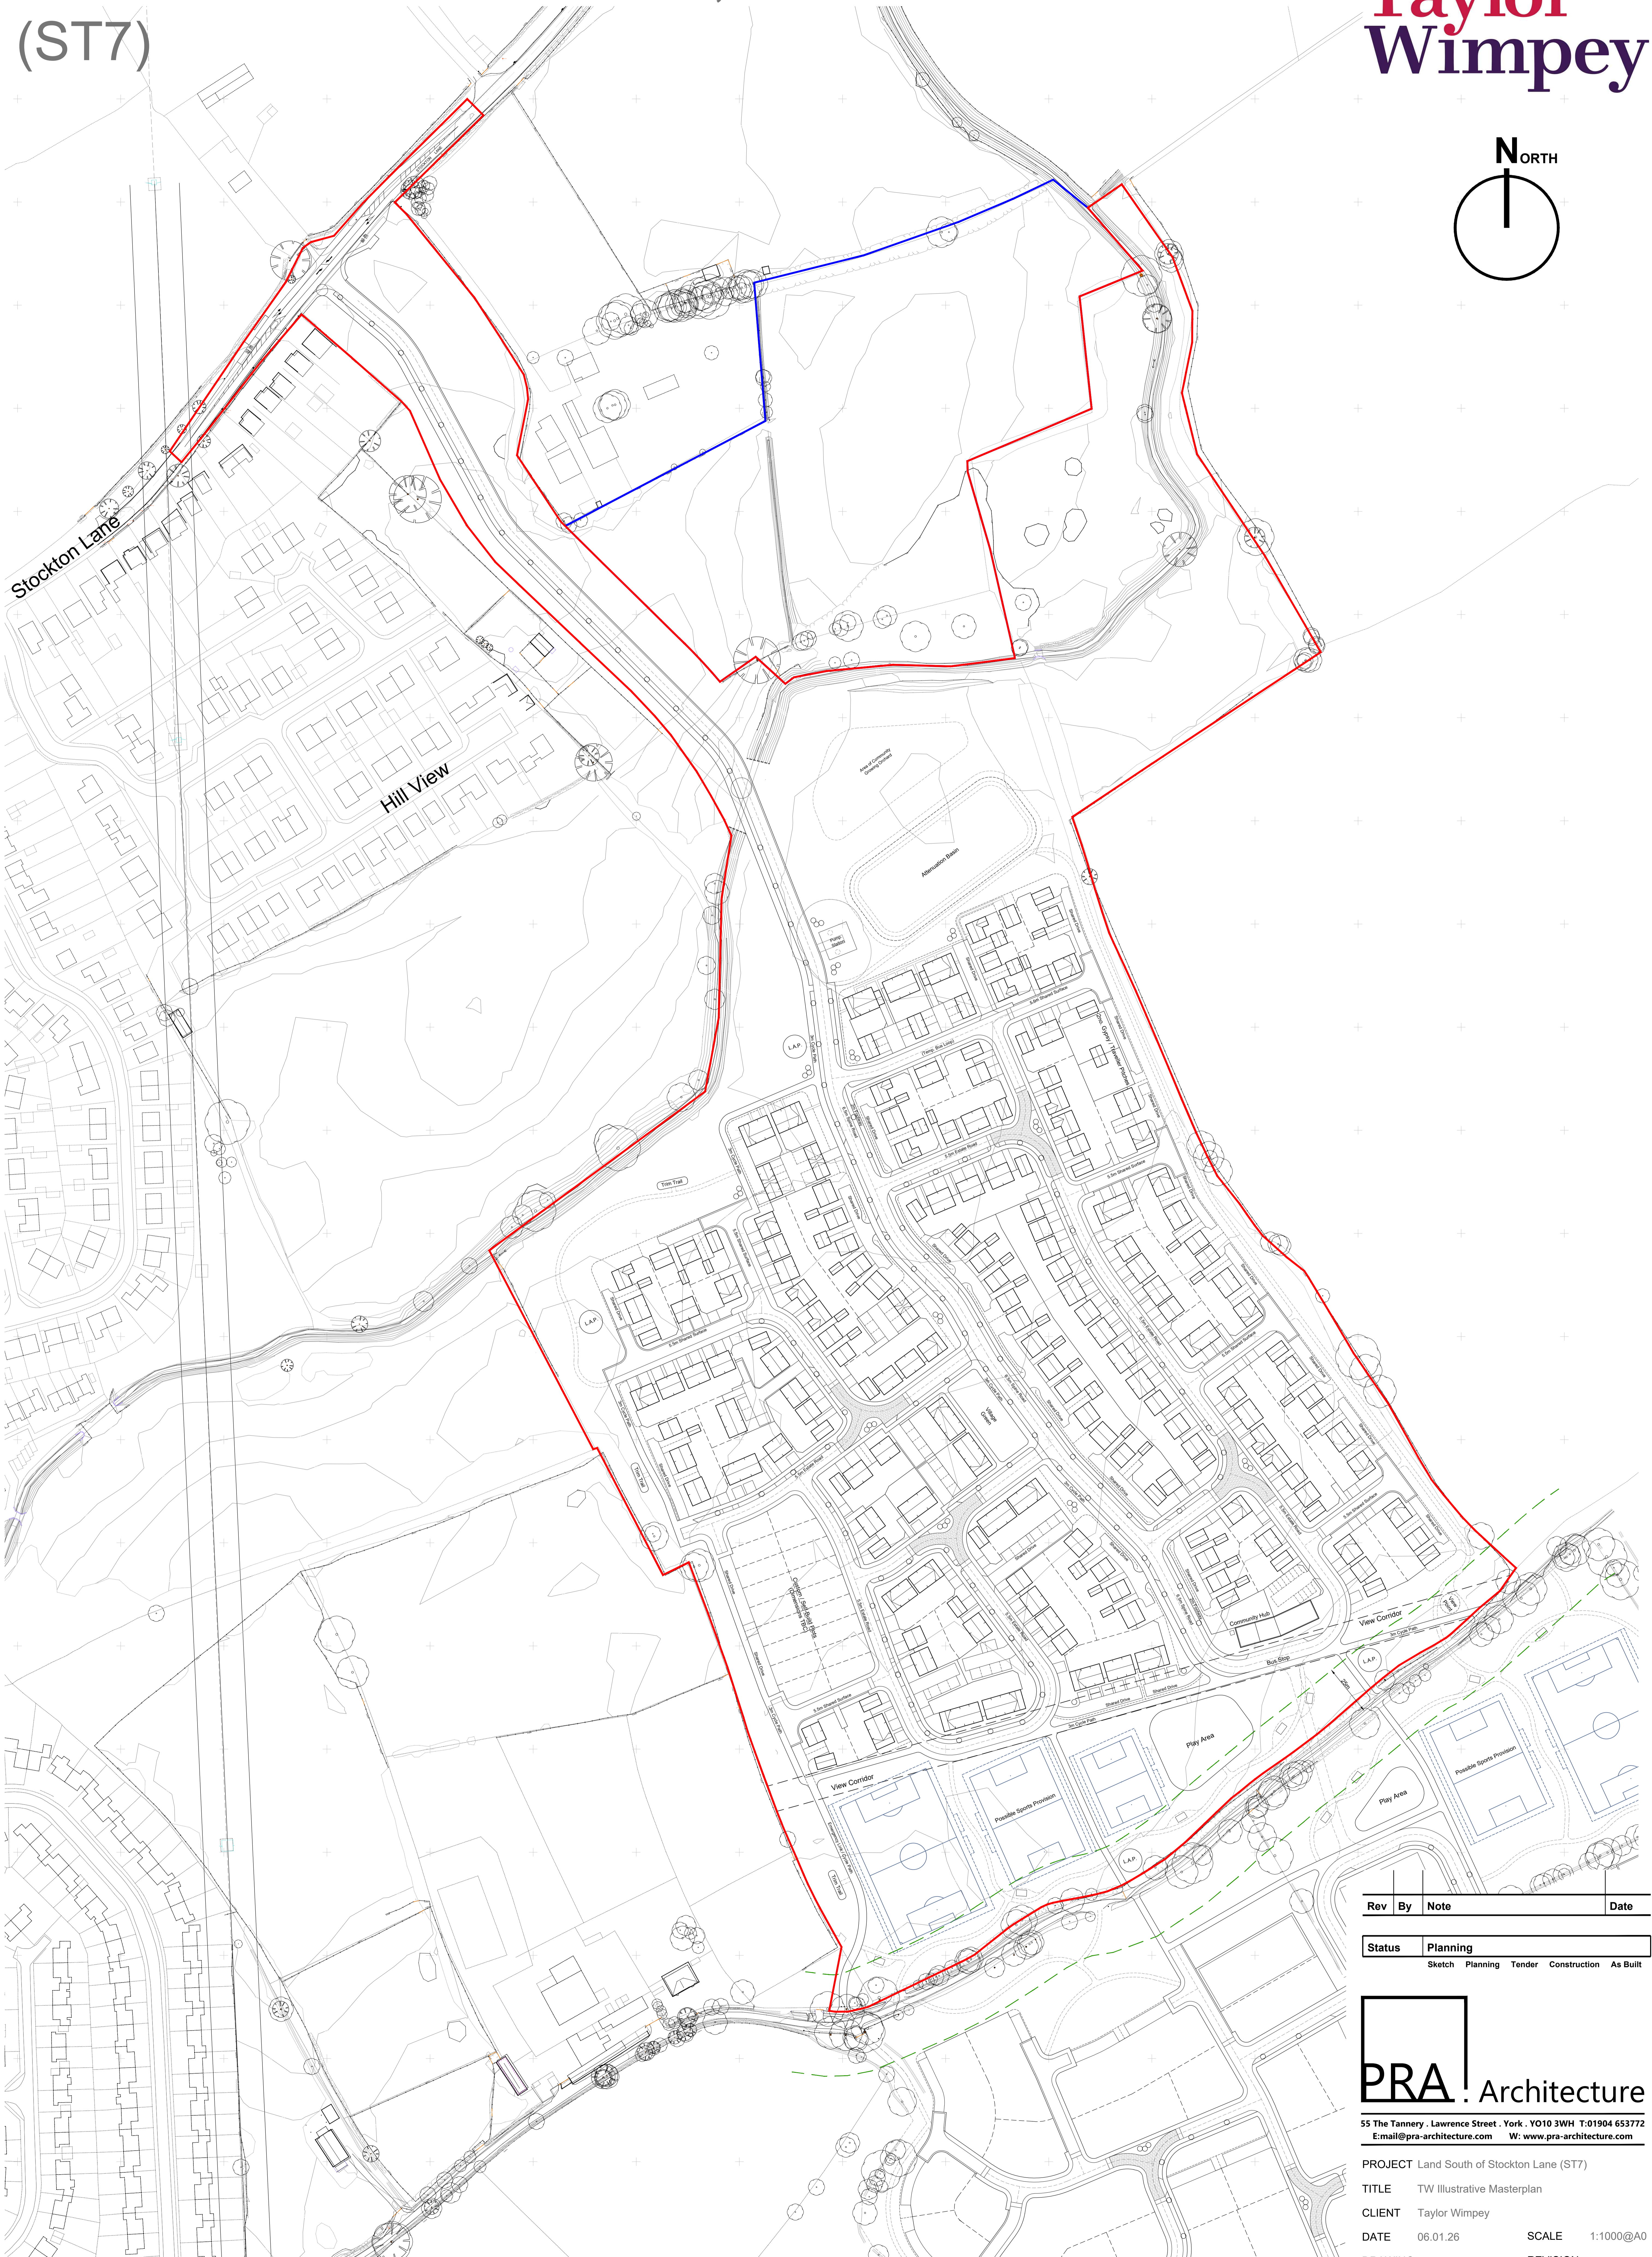


Land South of Stockton Lane, York (ST7)

**Taylor
Wimpey**

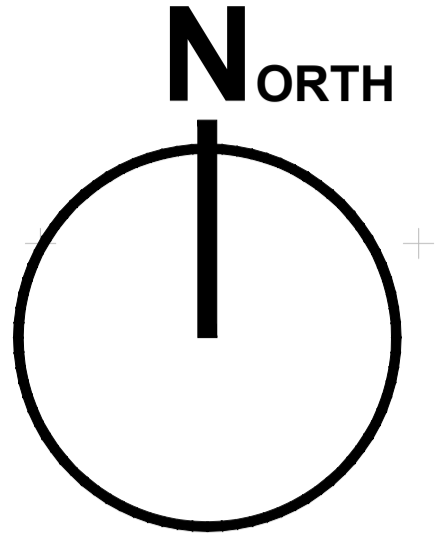

Rev	By	Note	Date

Status	Planning
Sketch	Planning Tender Construction As Built

PRA Architecture

55 The Tannery, Lawrence Street, York, YO10 3WH T: 01904 653772
E: email@pra-architecture.com W: www.pra-architecture.com

PROJECT Land South of Stockton Lane (ST7)
TITLE TW Illustrative Masterplan
CLIENT Taylor Wimpey
DATE 06.01.26 SCALE 1:1000@A0
DRAWING 1307.10 REVISION -
DRAWN SH CHECKED SH

Do not scale from this drawing except for planning purposes. This drawing and any designs thereon are the copyright of PRA Architecture Ltd.

TW Illustrative Masterplan

