



BARNSLEY ROAD, DENBY DALE

House Type Booklet



CONTENTS

Housetype

Anlaby

Wetherby

Dalton

Newton End

Newton

Malham

Addingham

Bramham

Collingham

Cawthorne

Description

1 Bed Apartment

2 Bed Semi-Detached

3 Bed Semi-Detached

3 Bed Semi-Detached

3 Bed Detached

4 Bed Detached


4 Bed Detached

4 Bed Detached

4 Bed Detached

5 Bed Detached

SCALE BAR 1:100 @ A2

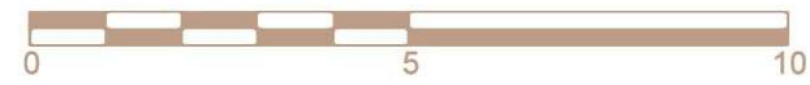


ANLABY - APARTMENTS

Elevation Style - STONE


1 Bed 2 Person

- Apartment A- 42m² / 454sqft
- Apartment B- 42m² / 454sqft
- Apartment C- 41m² / 441sqft
- Apartment D- 44m² / 475sqft
- Apartment E- 44m² / 475sqft
- Apartment F- 53m² / 574sqft

NDSS M4(2) M4(3)

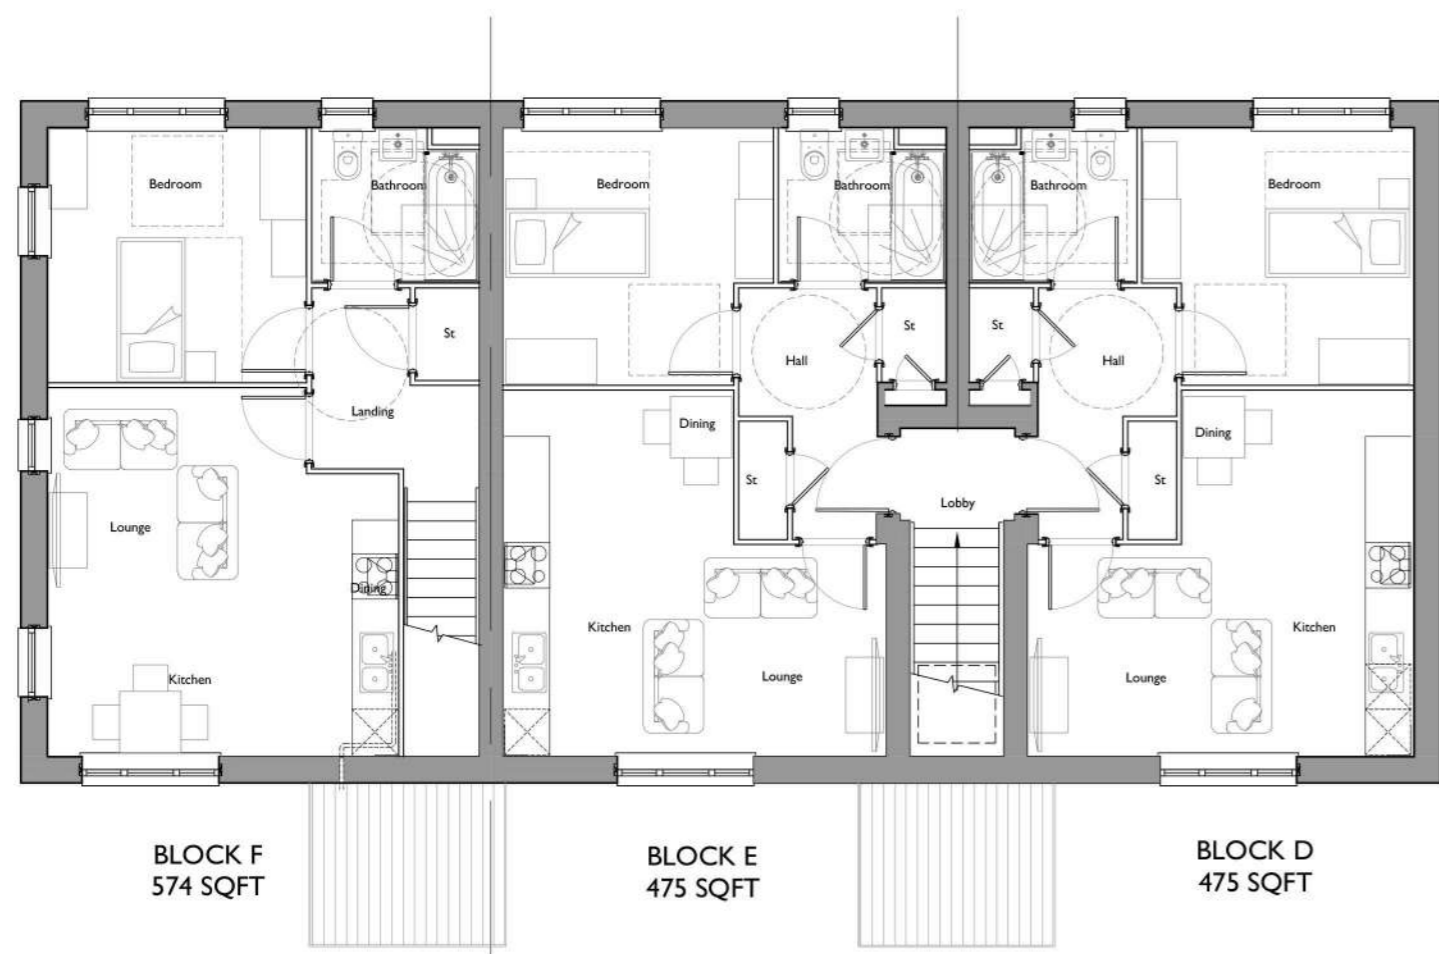

First Floor Plan

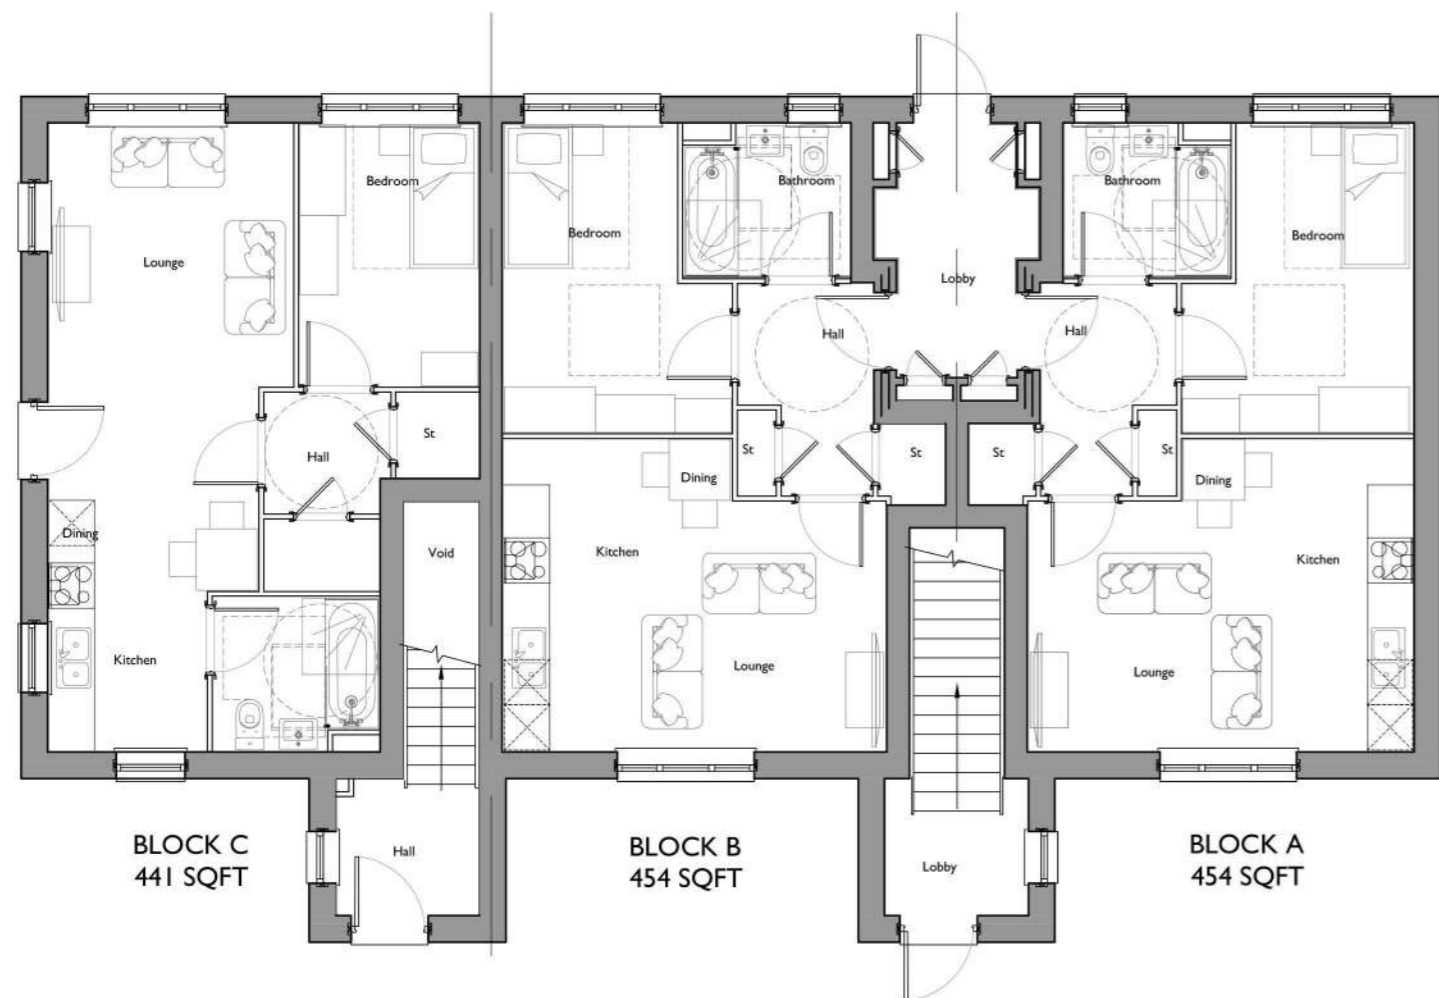


Ground Floor Plan



NEWETT
HOMES

NH.ANL.02-PL

SCALE BAR 1:100 @ A2

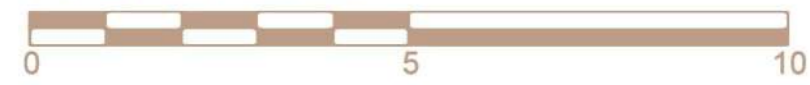

ANLABY - APARTMENTS

Elevation Style - STONE

1 Bed 1 Person

- Apartment A- 43m² / 465sqft
- Apartment B- 43m² / 465sqft
- Apartment C- 42m² / 452sqft
- Apartment D- 45m² / 485sqft
- Apartment E- 45m² / 485sqft
- Apartment F- 44m² / 474sqft

NDSS M4(2) M4(3)



Front Elevation



R.H.S. Elevation



Rear Elevation



L.H.S. Elevation



NEWETT
HOMES


NH.ANL.02-EL




First Floor Plan



Front Elevation

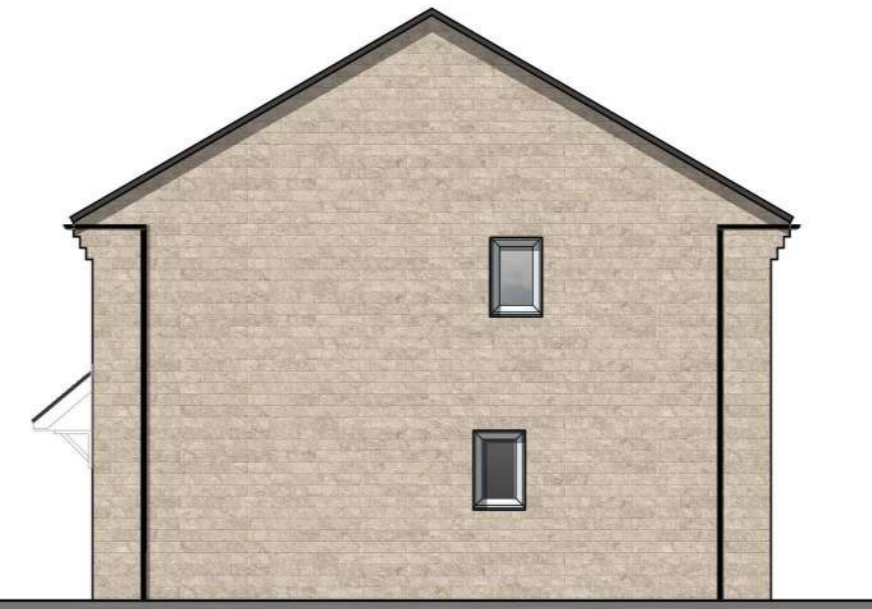


R.H.S. Elevation

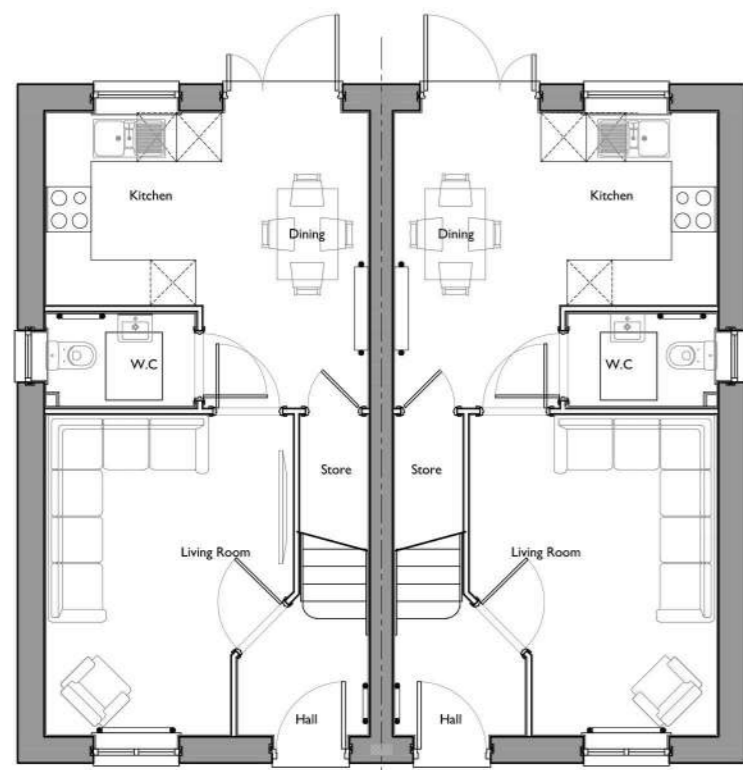

Ground Floor Plan




Rear Elevation

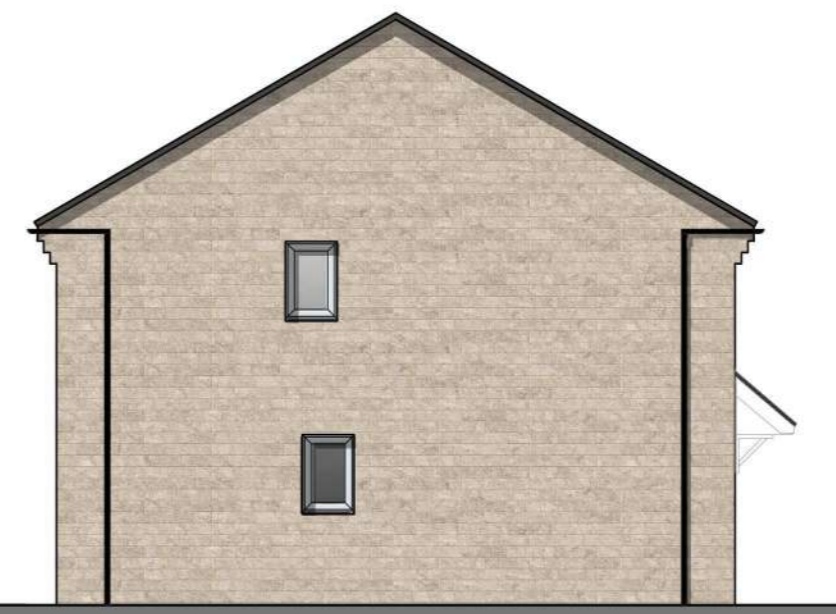

L.H.S. Elevation

SCALE BAR 1:100 @ A2

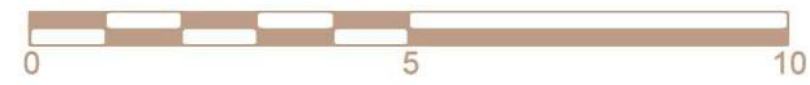


DALTON

Elevation Style - STONE

3 Bed 4 Person
84 sq.m / 908 sq.ft

NDSS M4(2) M4(3)

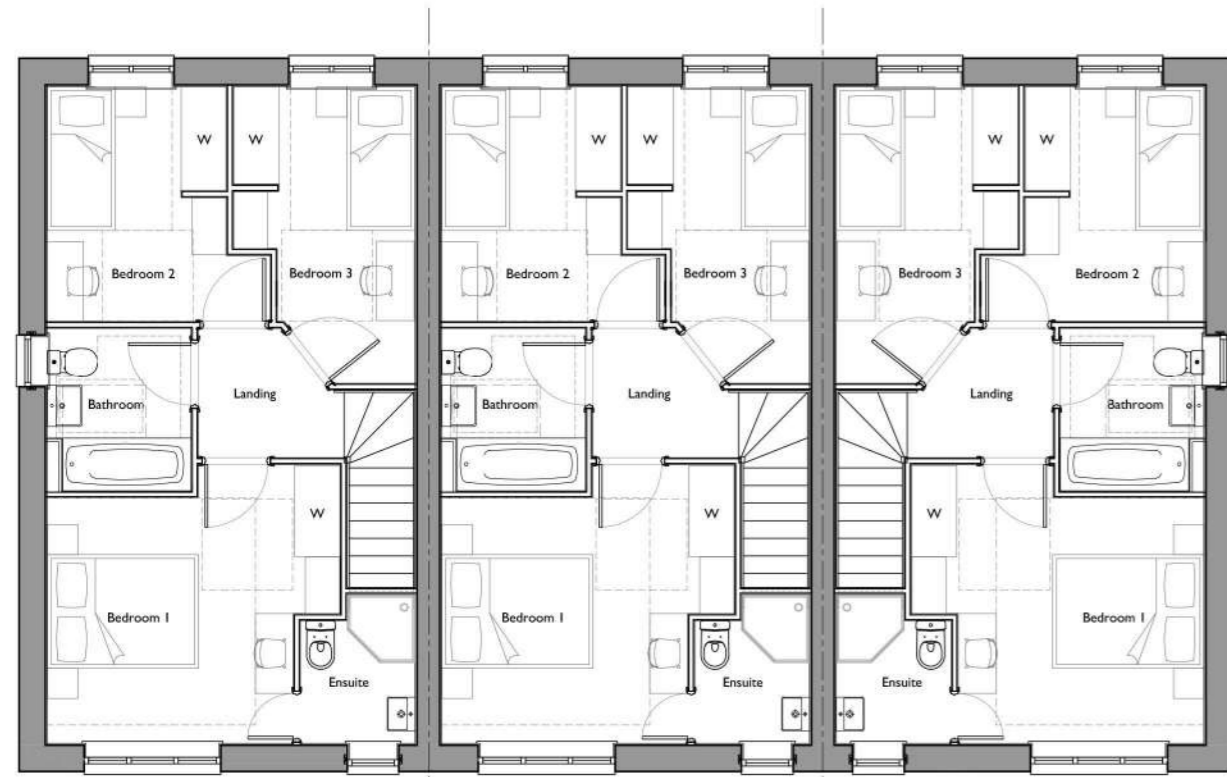


First Floor Plan



Front Elevation

R.H.S. Elevation

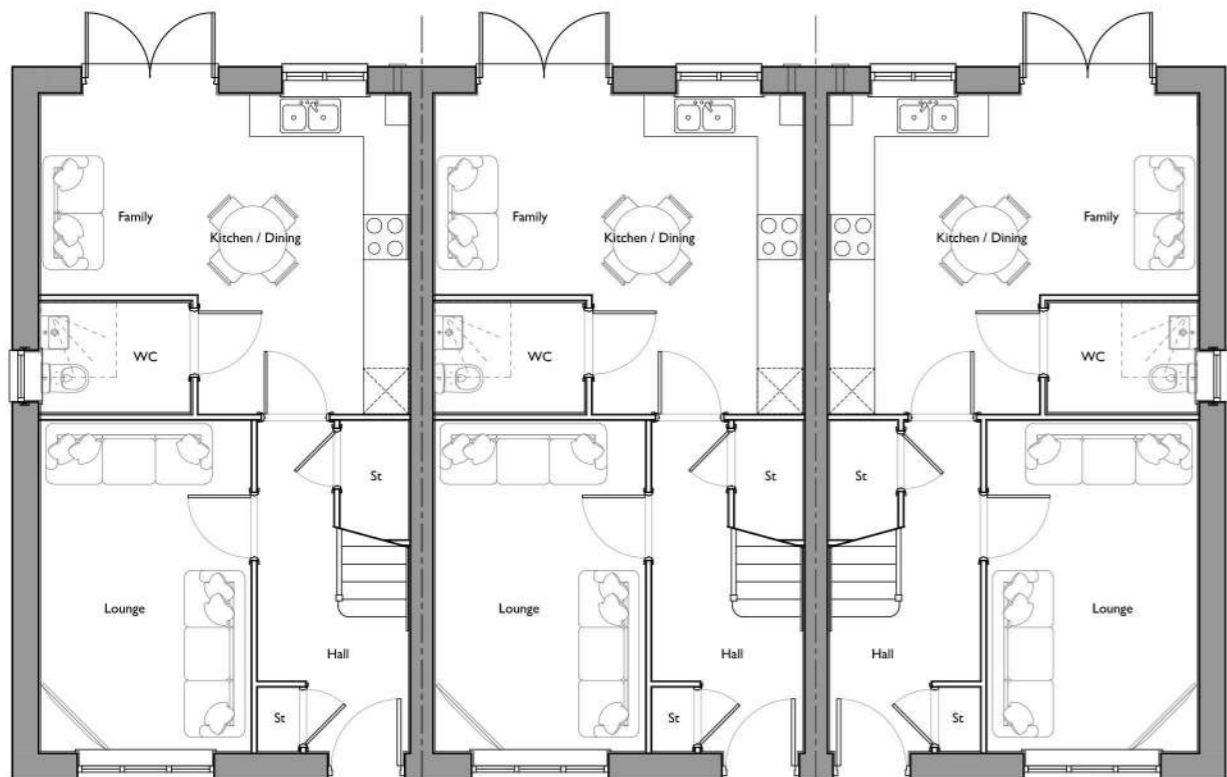


Ground Floor Plan



Rear Elevation

L.H.S. Elevation

SCALE BAR 1:100 @ A2

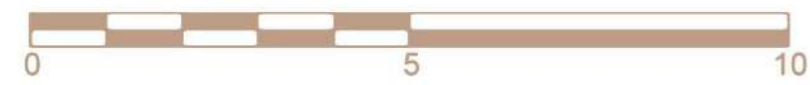

NEWTON-E

Elevation Style - STONE

3 Bed 4 Person
87.2 sq.m / 939 sq.ft

NDSS M4(2) M4(3)




First Floor Plan




Front Elevation



R.H.S. Elevation

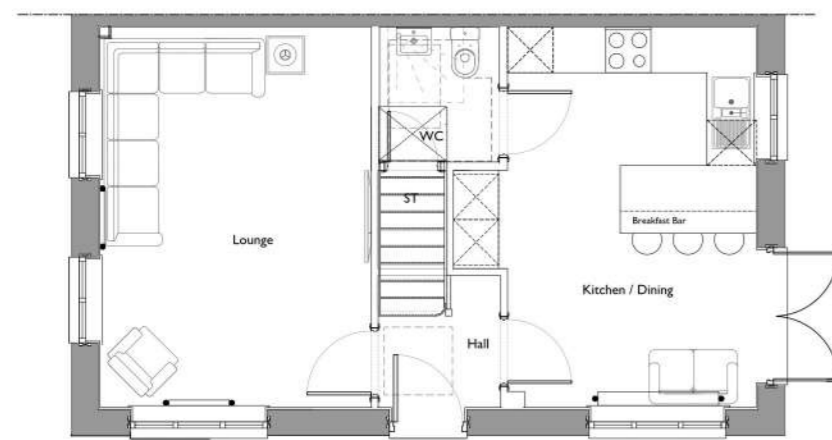

Ground Floor Plan

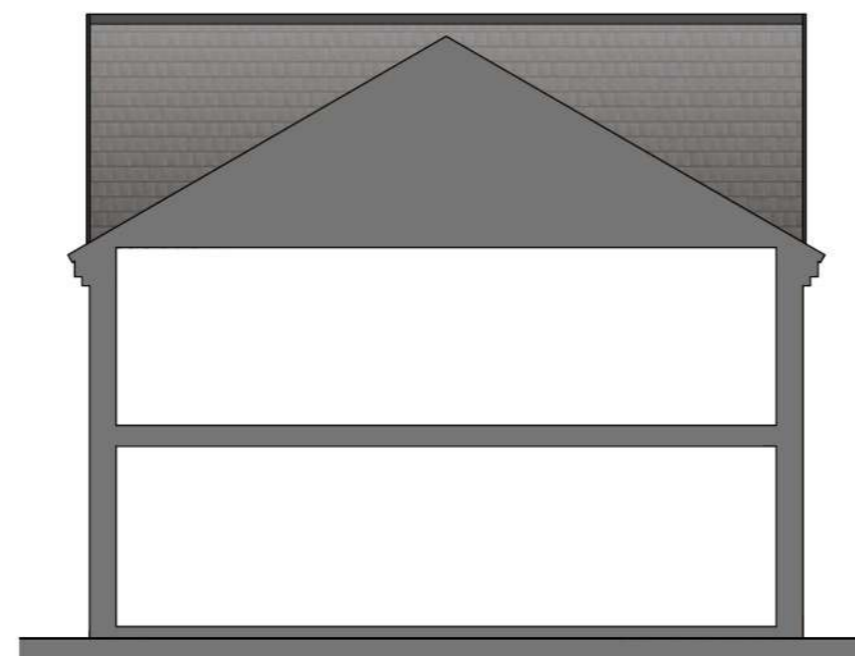

Rear Elevation



L.H.S. Elevation

SCALE BAR 1:100 @ A2




NEWTON

Elevation Style - STONE

3 Bed 4 Person
87.2 sq.m / 939 sq.ft

NDSS M4(2) M4(3)

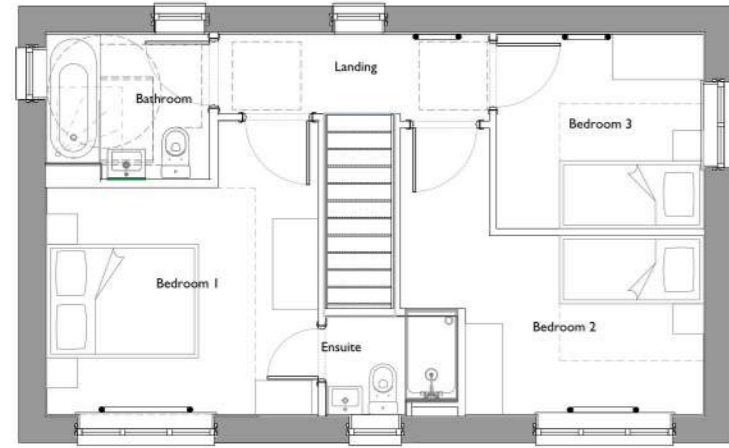


First Floor Plan




Front Elevation



R.H.S. Elevation

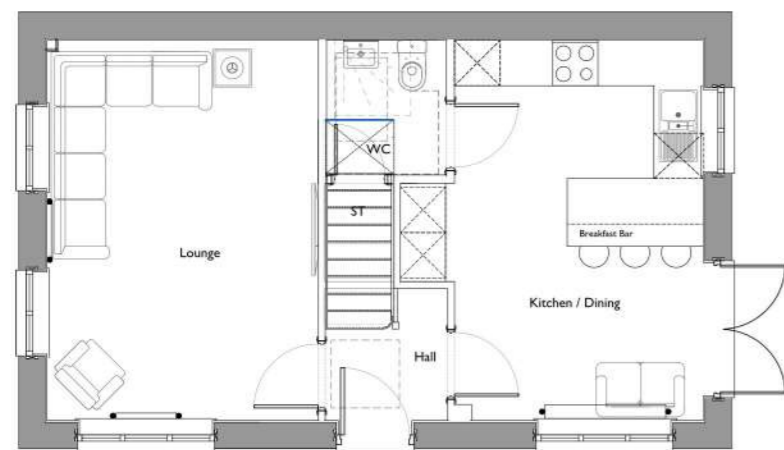



Ground Floor Plan

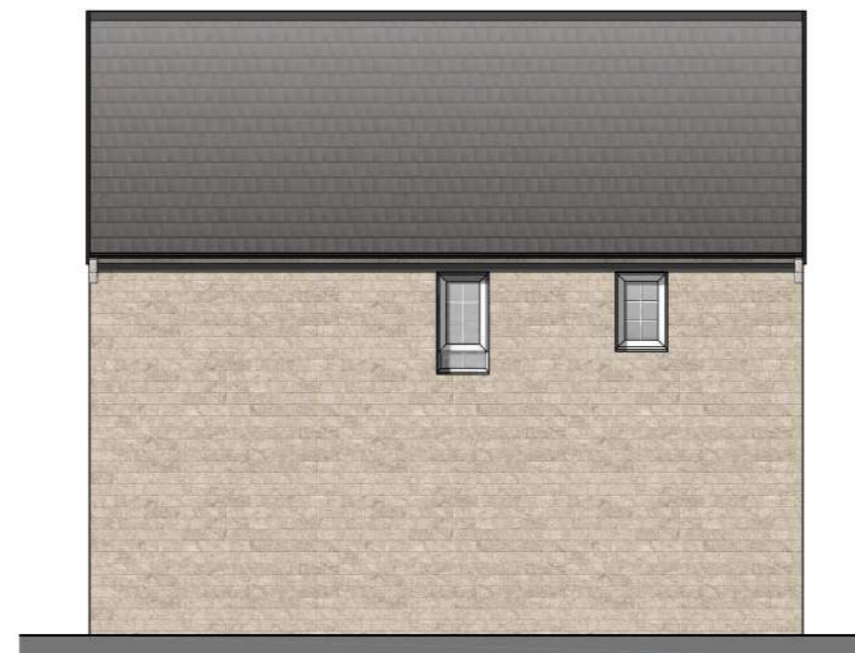

Rear Elevation



L.H.S. Elevation

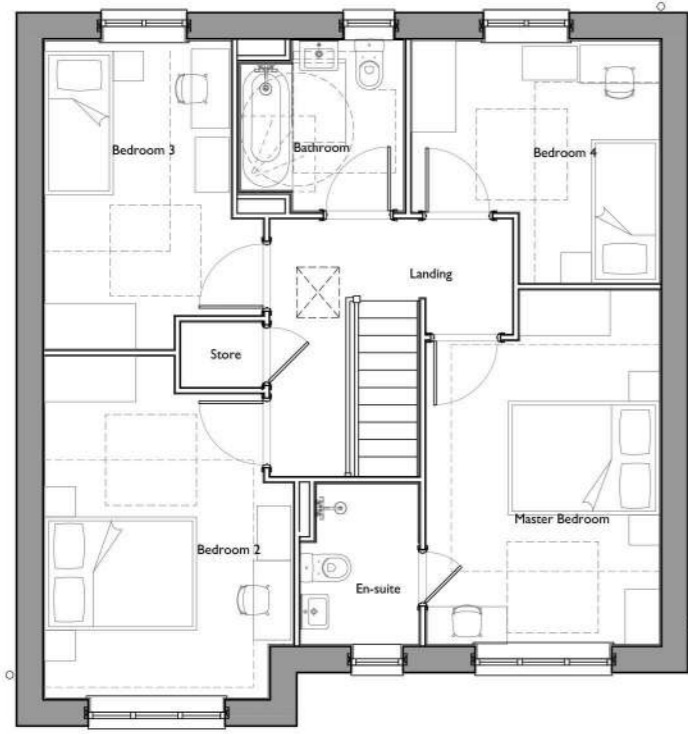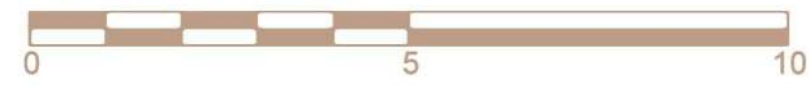

First Floor Plan



Front Elevation




R.H.S. Elevation




Ground Floor Plan



Rear Elevation

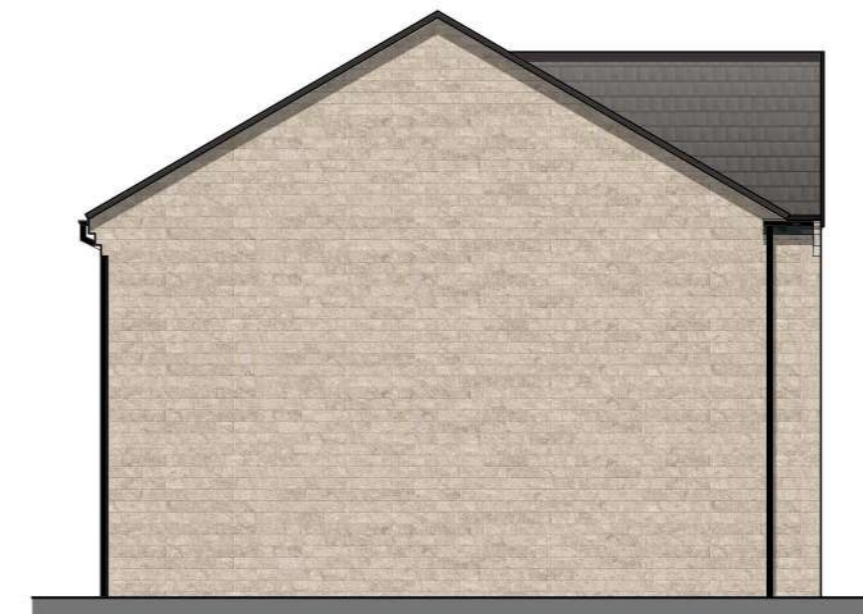

L.H.S. Elevation

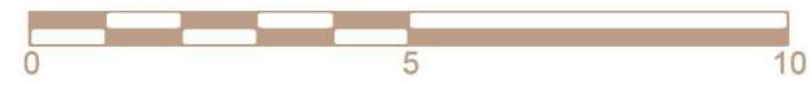


First Floor Plan



Front Elevation

R.H.S. Elevation

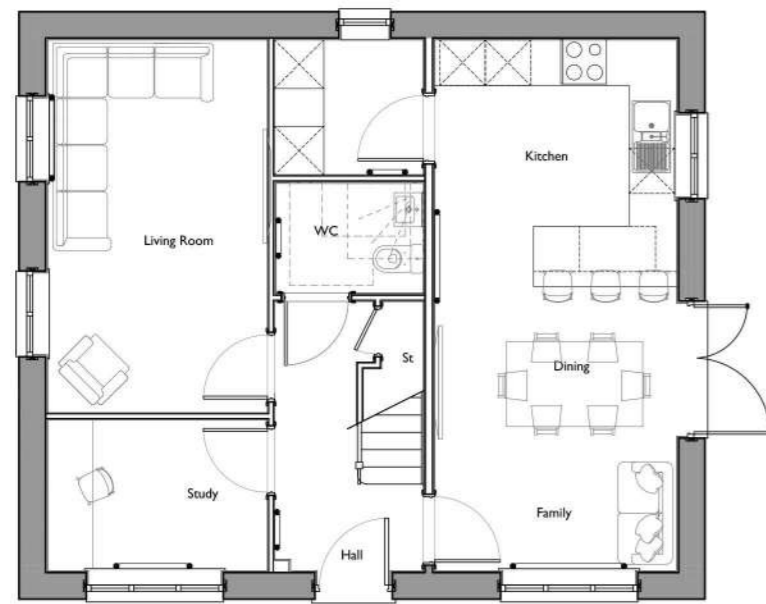


Ground Floor Plan



Rear Elevation


L.H.S. Elevation

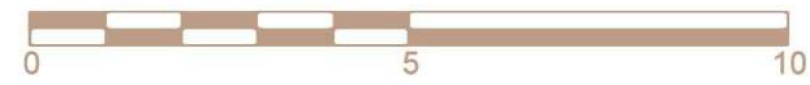

First Floor Plan



Front Elevation

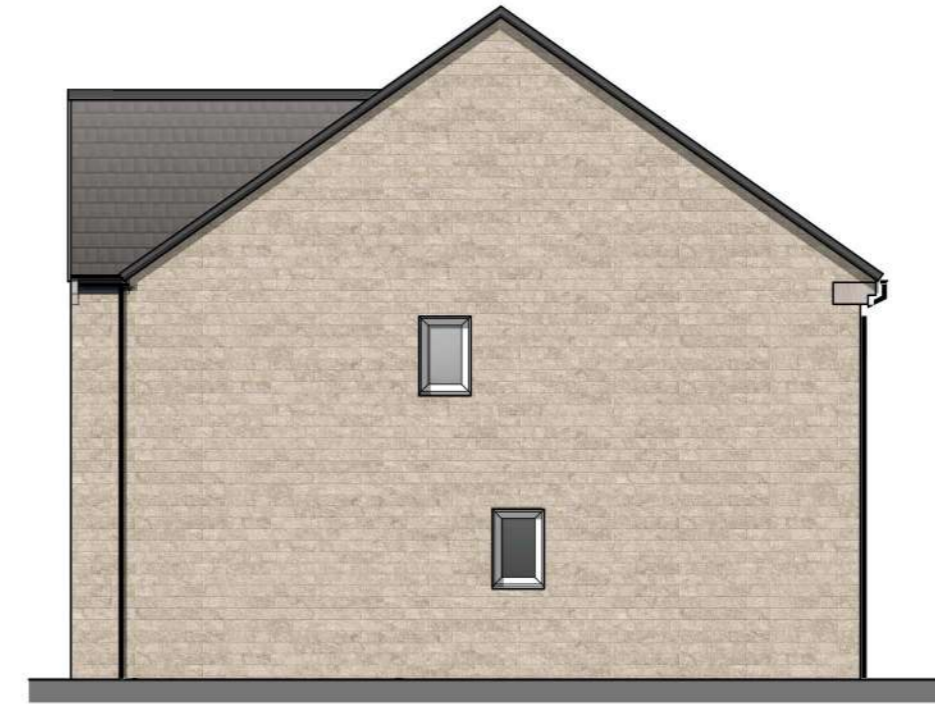

R.H.S. Elevation





Ground Floor Plan



Rear Elevation



L.H.S. Elevation

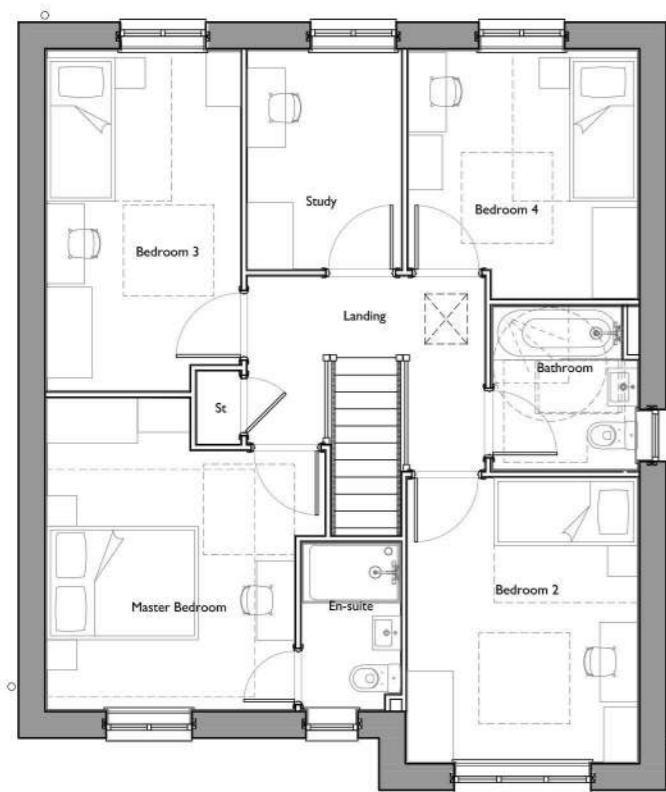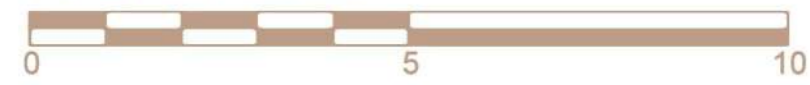


First Floor Plan



Front Elevation




R.H.S. Elevation

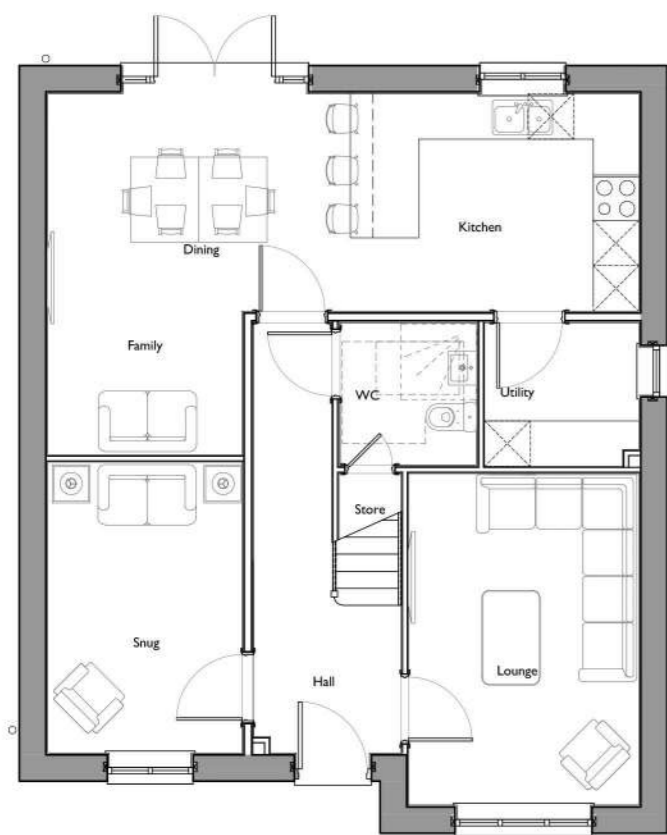



Ground Floor Plan



Rear Elevation

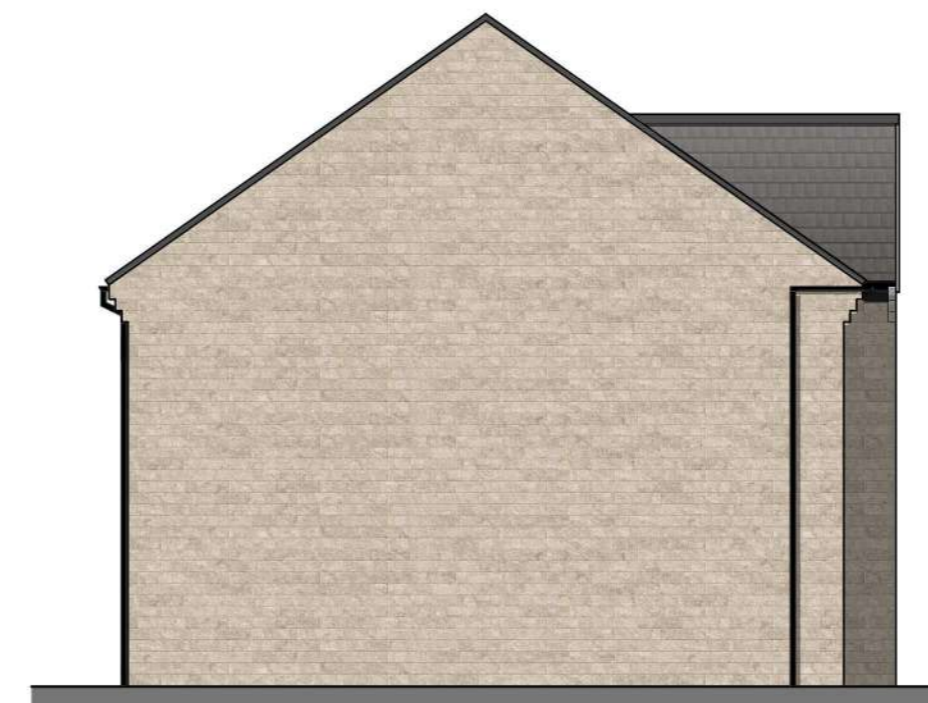

L.H.S. Elevation

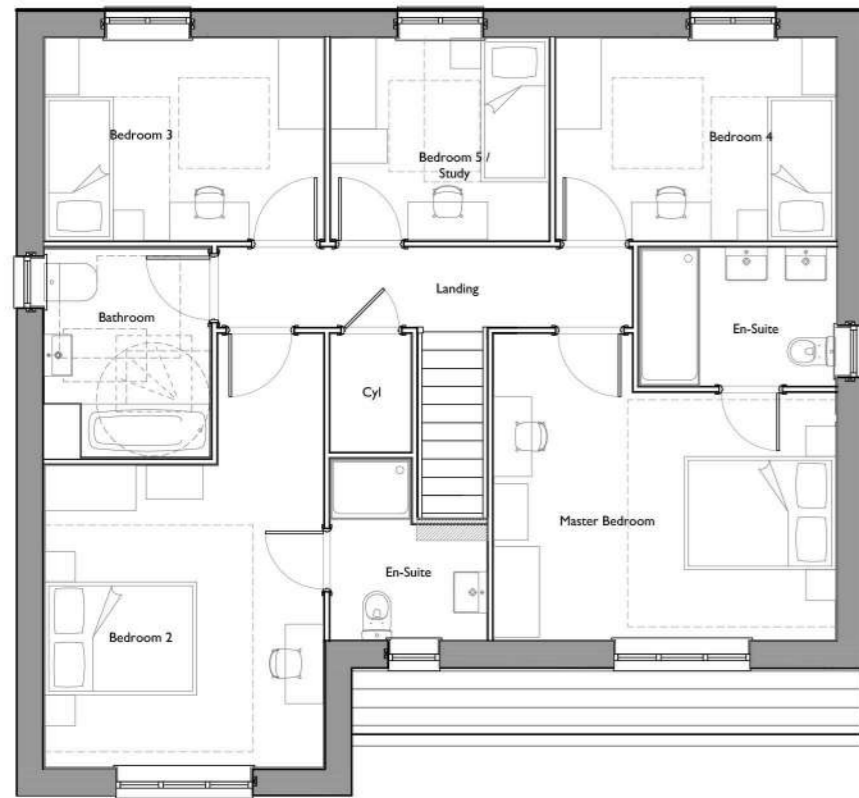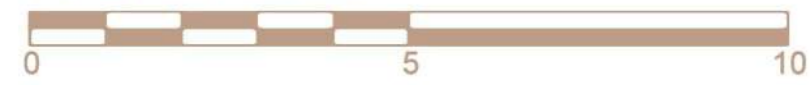

First Floor Plan



Front Elevation



R.H.S. Elevation



Ground Floor Plan



Rear Elevation



L.H.S. Elevation